

FOUNDATION PLAN

DRAWING SCALE
3/16"=1'-0"

MAIN FLOOR: 1100
SECOND FLOOR: 1605
TOTAL SQ.FT.: 2705

GARAGE:

OPAL HOMES


SAMPLE II

PAGE NO.

4

4/10/2015

BUILDER/CONTRACTOR MUST CHECK & VERIFY ALL DIMENSIONS & DETAILS BEFORE STARTING ANY CONSTRUCTION AND REPORT ANY ERROR IN ADVANCE TO DESIGNER. DESIGNER'S LIABILITY LIMITED TO CORRECTION OF PLANS ONLY.

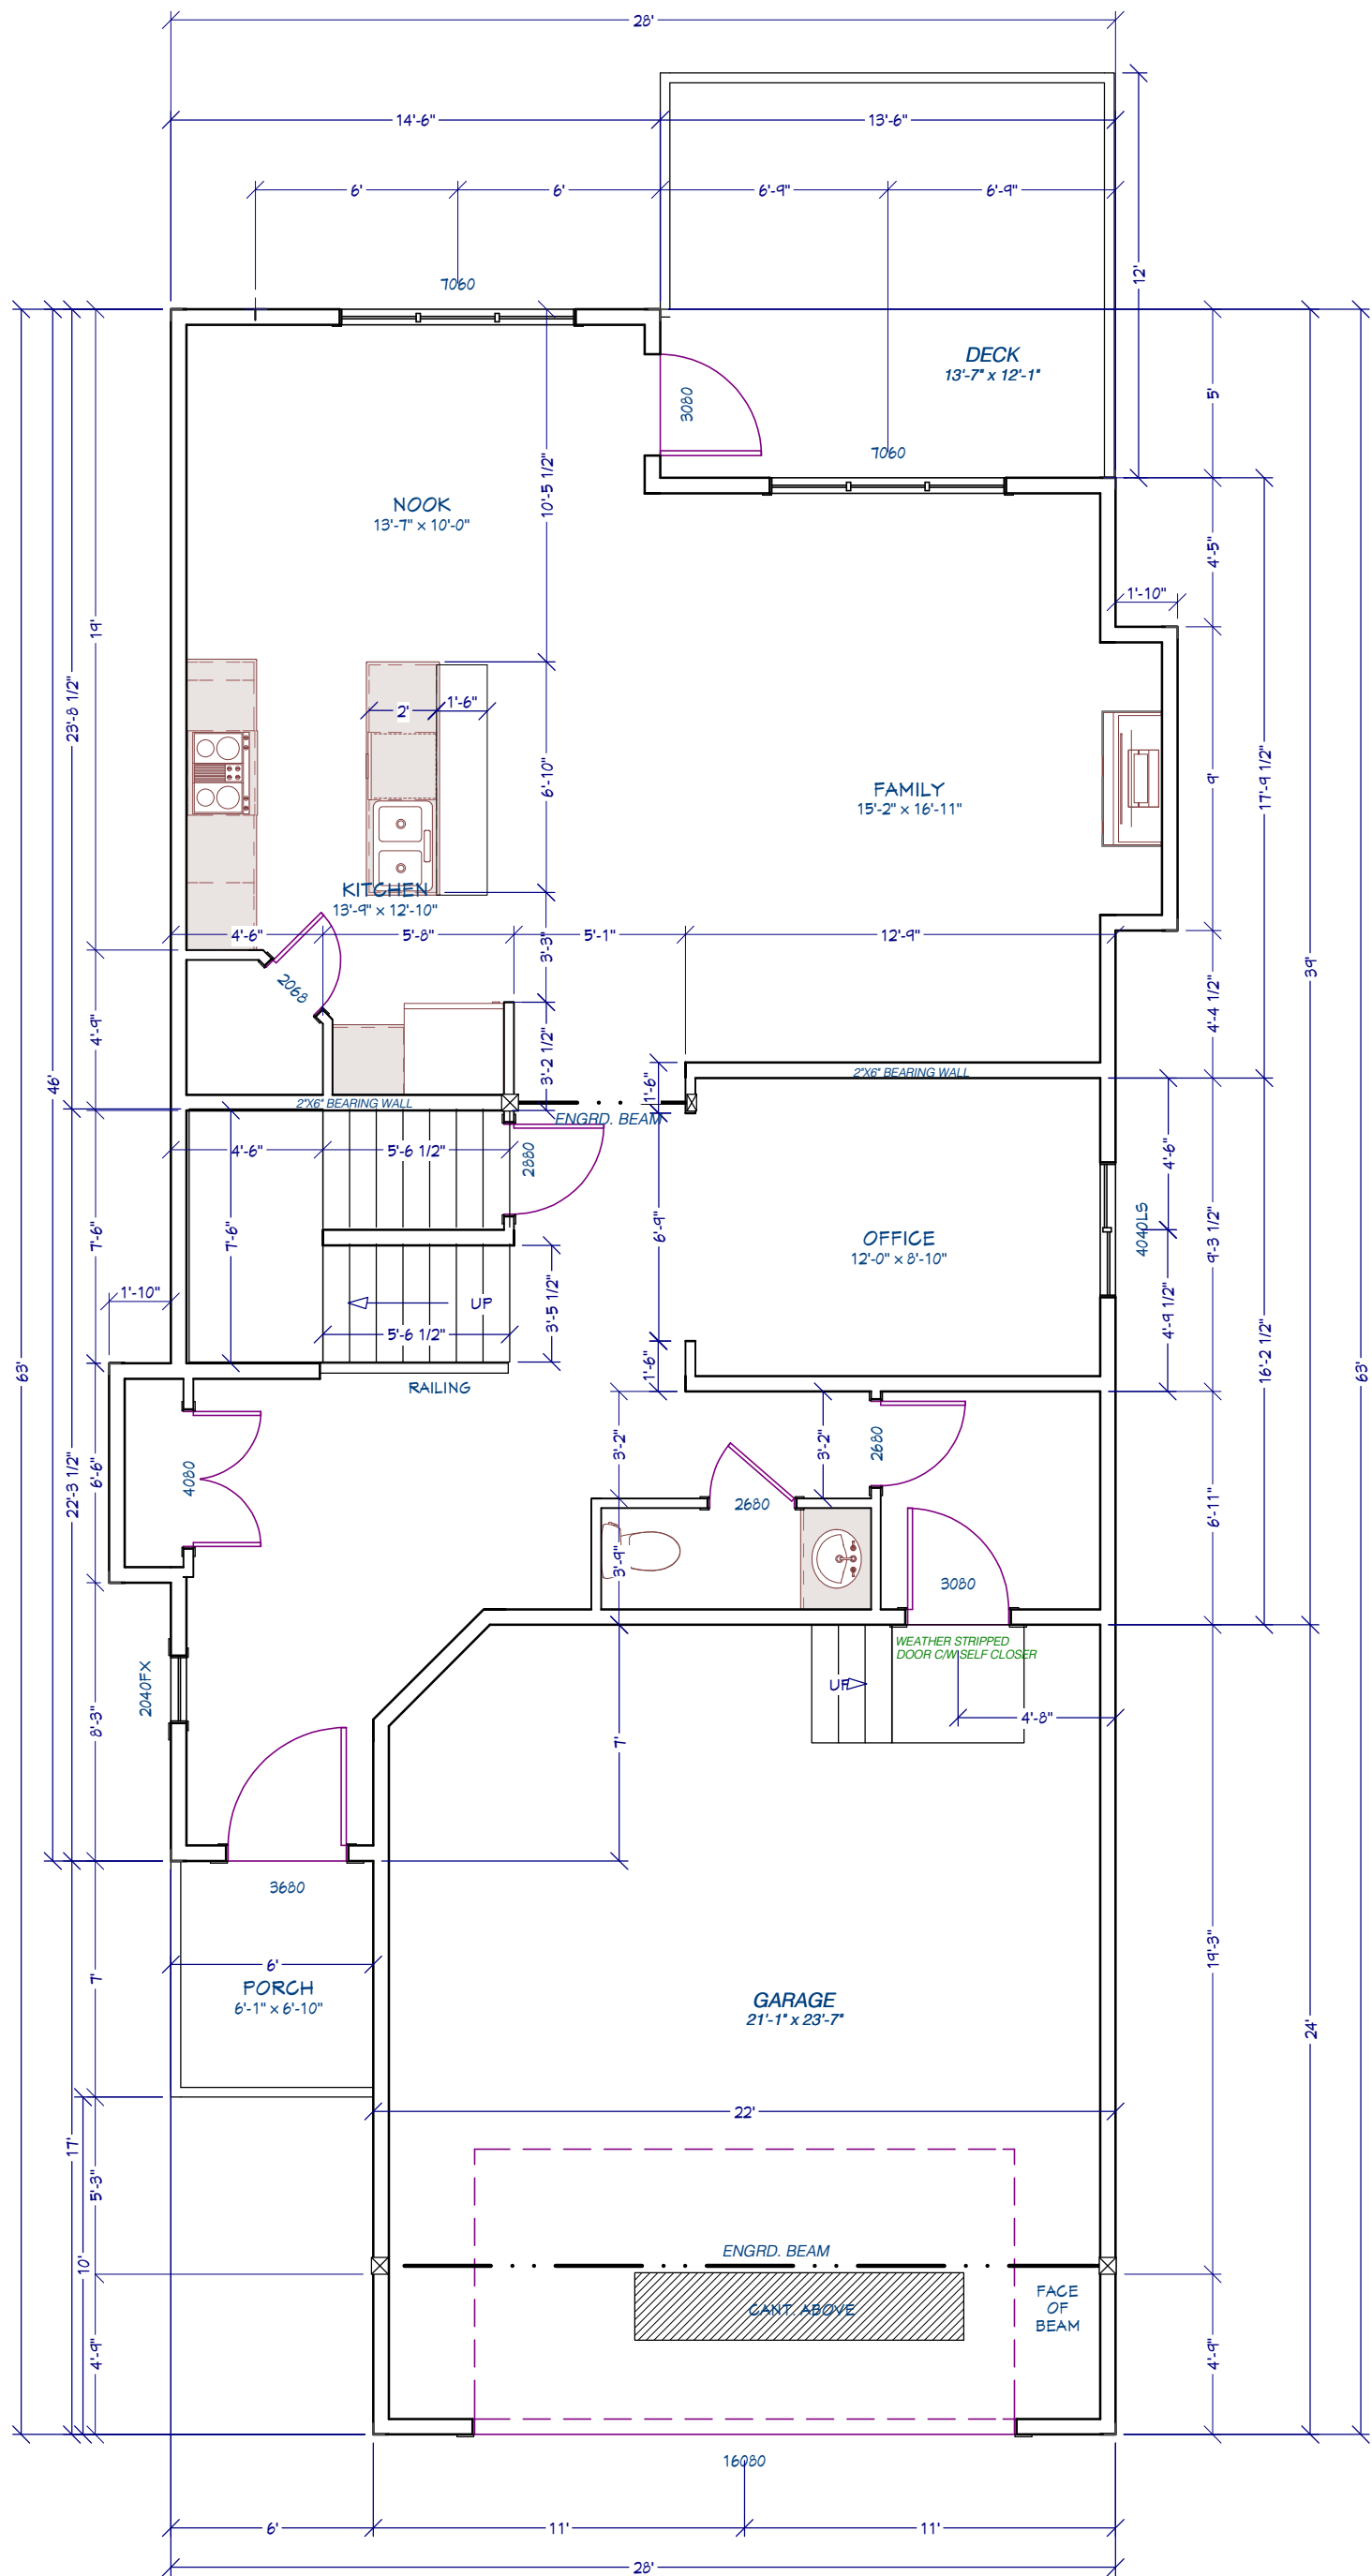

MAIN FLOOR PLAN


DRAWING SCALE
3/16"=1'-0"

MAIN FLOOR: 1100
SECOND FLOOR: 1605
TOTAL SQ.FT.: 2705
GARAGE:

OPAL HOMES
SAMPLE II

PAGE NO.
5
4/10/2015

BUILDER/CONTRACTOR MUST CHECK & VERIFY ALL DIMENSIONS & DETAILS BEFORE STARTING ANY CONSTRUCTION AND REPORT ANY ERROR IN ADVANCE TO DESIGNER. DESIGNERS LIABILITY LIMITED TO CORRECTION OF PLANS ONLY.

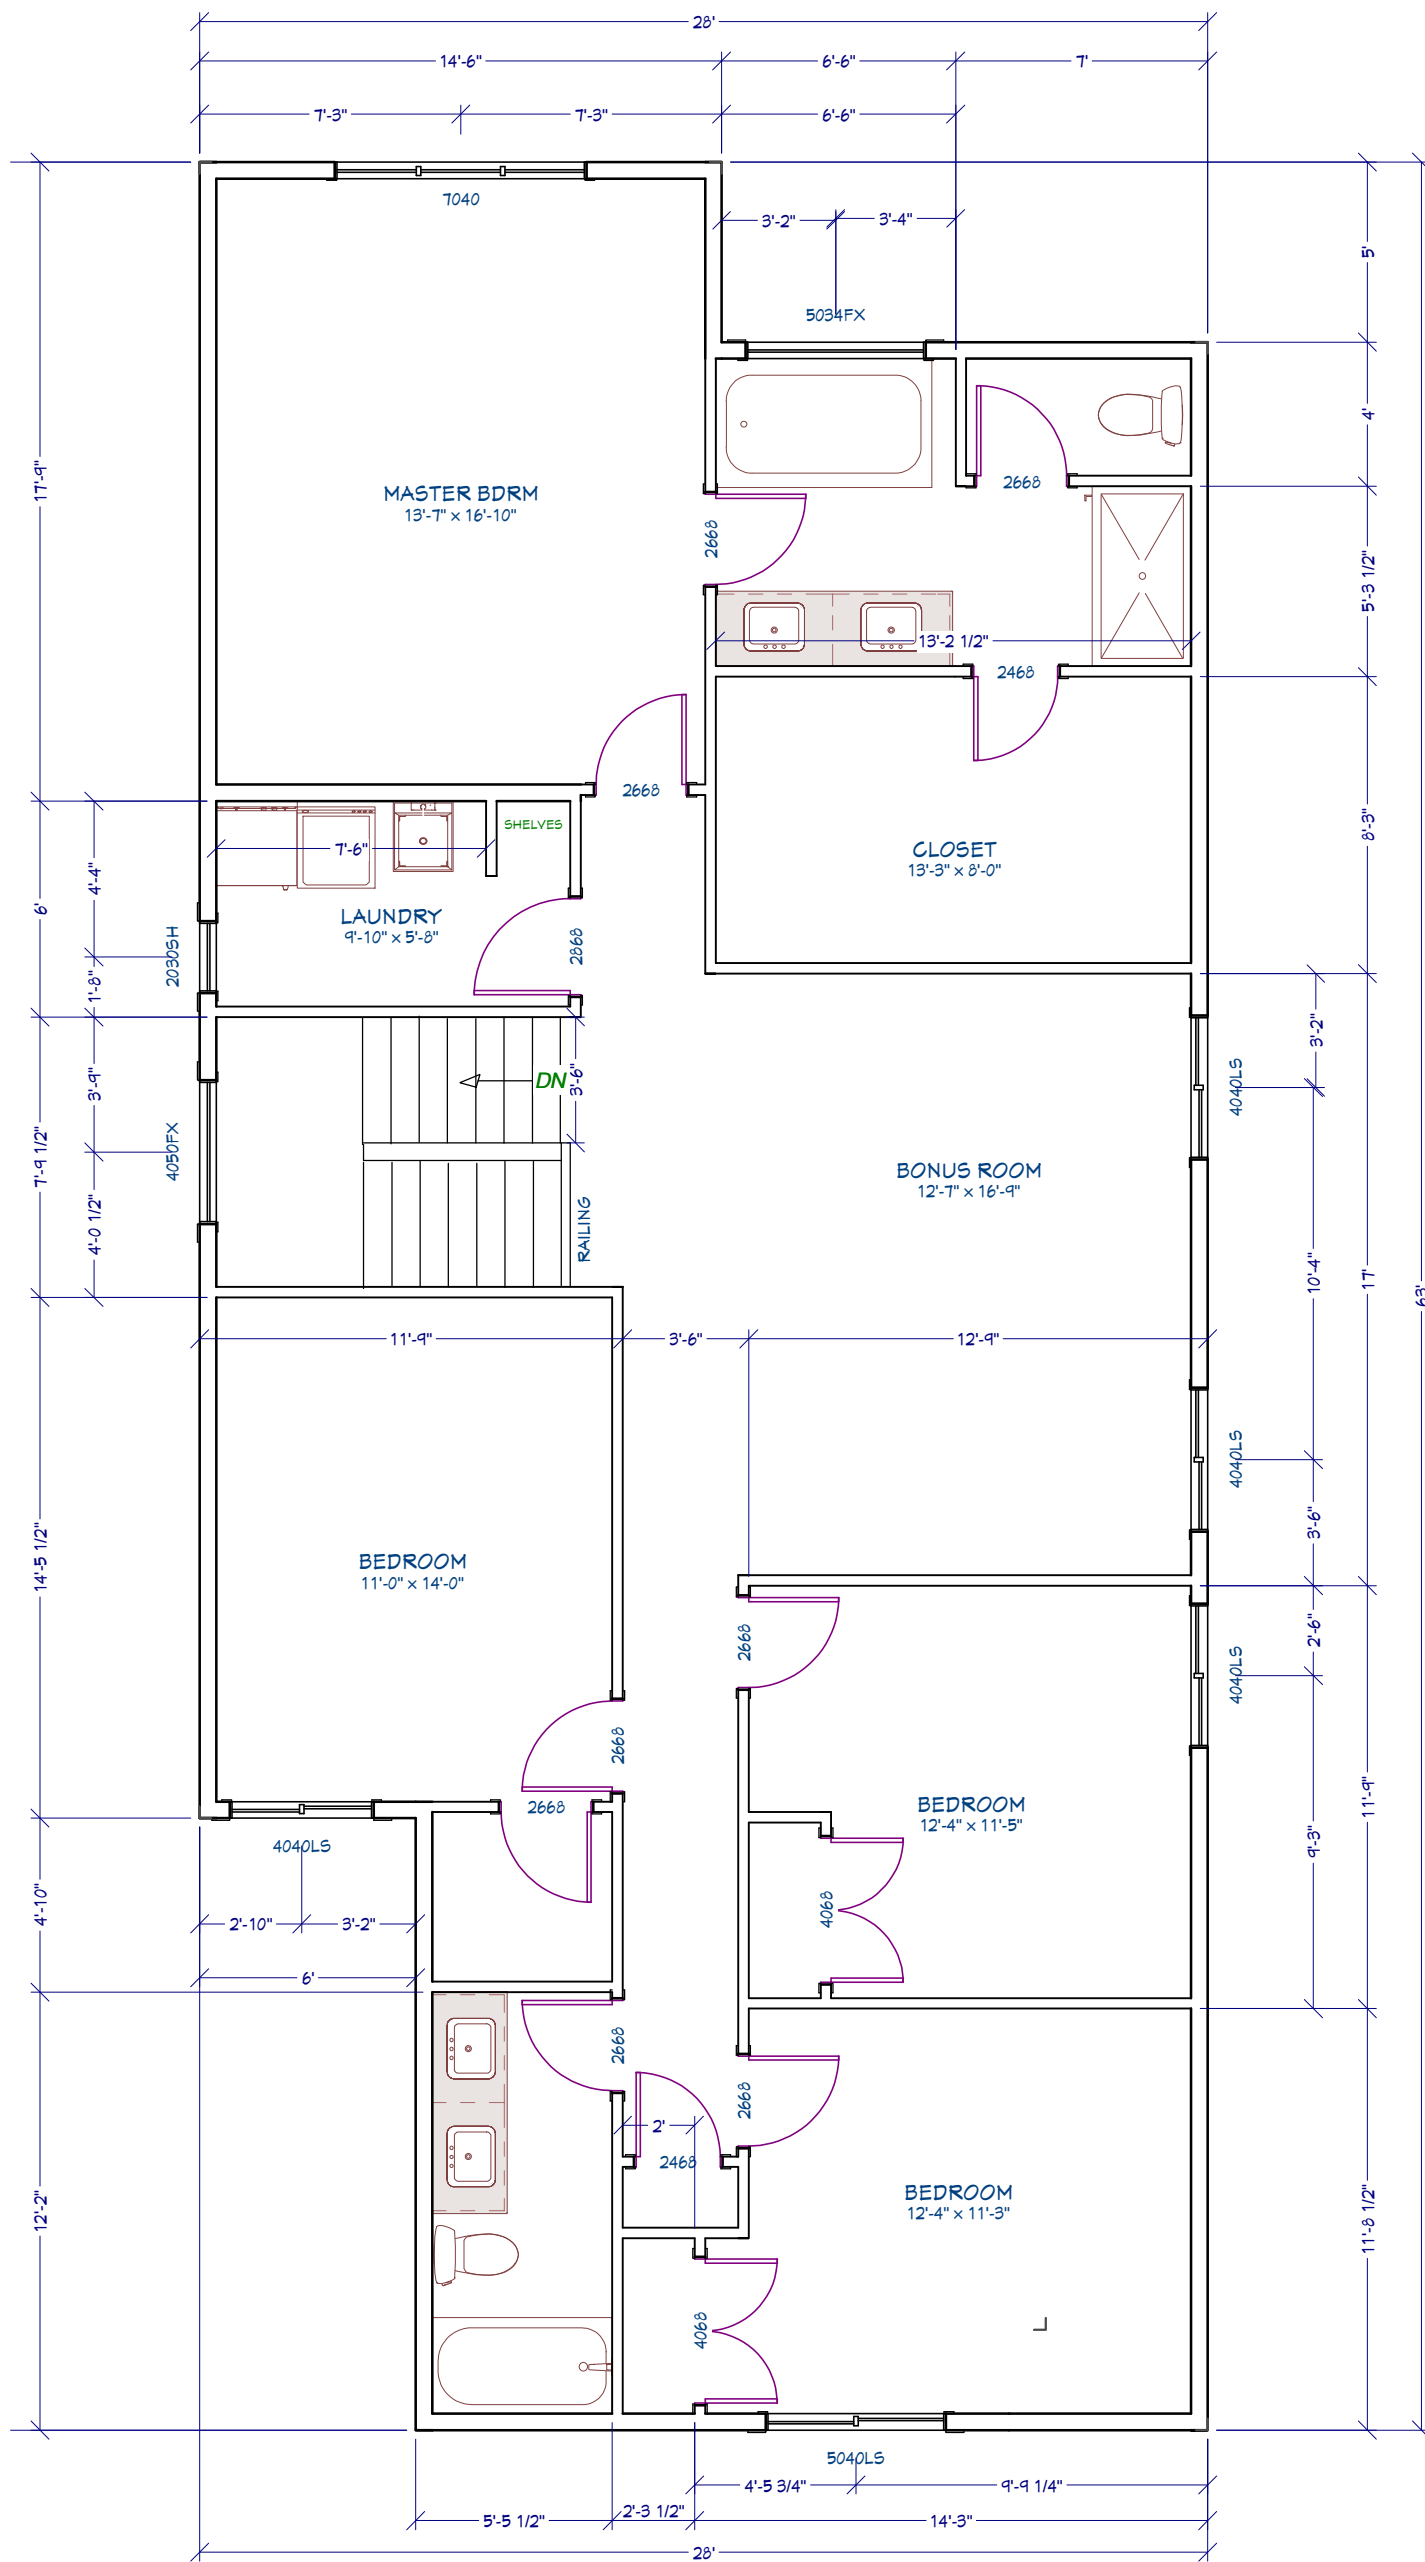

SECOND FLOOR PLAN

DRAWING SCALE
3/16"=1'-0"

MAIN FLOOR: 1100
SECOND FLOOR: 1605
TOTAL SQ.FT.: 2705

GARAGE:

OPAL HOMES

SAMPLE II

PAGE NO.

6

4/10/2015