


**FOUNDATION PLAN**

<p><b>DRAWING SCALE</b> 3/16"=1'-0"</p>	<p><b>MAIN FLOOR :</b> 1060 <b>SECOND FLOOR:</b> 1500 <b>TOTAL SQ.FT. :</b> 2560</p> <p><b>GARAGE :</b> 504 SQ.FT.</p>	<p><b>OPAL HOMES</b> LOT 5 ,BLK 24 136 RIVIERA WAY</p>	<p><b>PAGE NO.</b> 4 6/26/2015</p>
---	--	--	--

BUILDER/CONTRACTOR MUST CHECK & VERIFY ALL DIMENSIONS & DETAILS BEFORE STARTING ANY CONSTRUCTION AND REPORT ANY ERROR IN ADVANCE TO DESIGNER. DESIGNERS LIABILITY LIMITED TO CORRECTION OF PLANS ONLY.

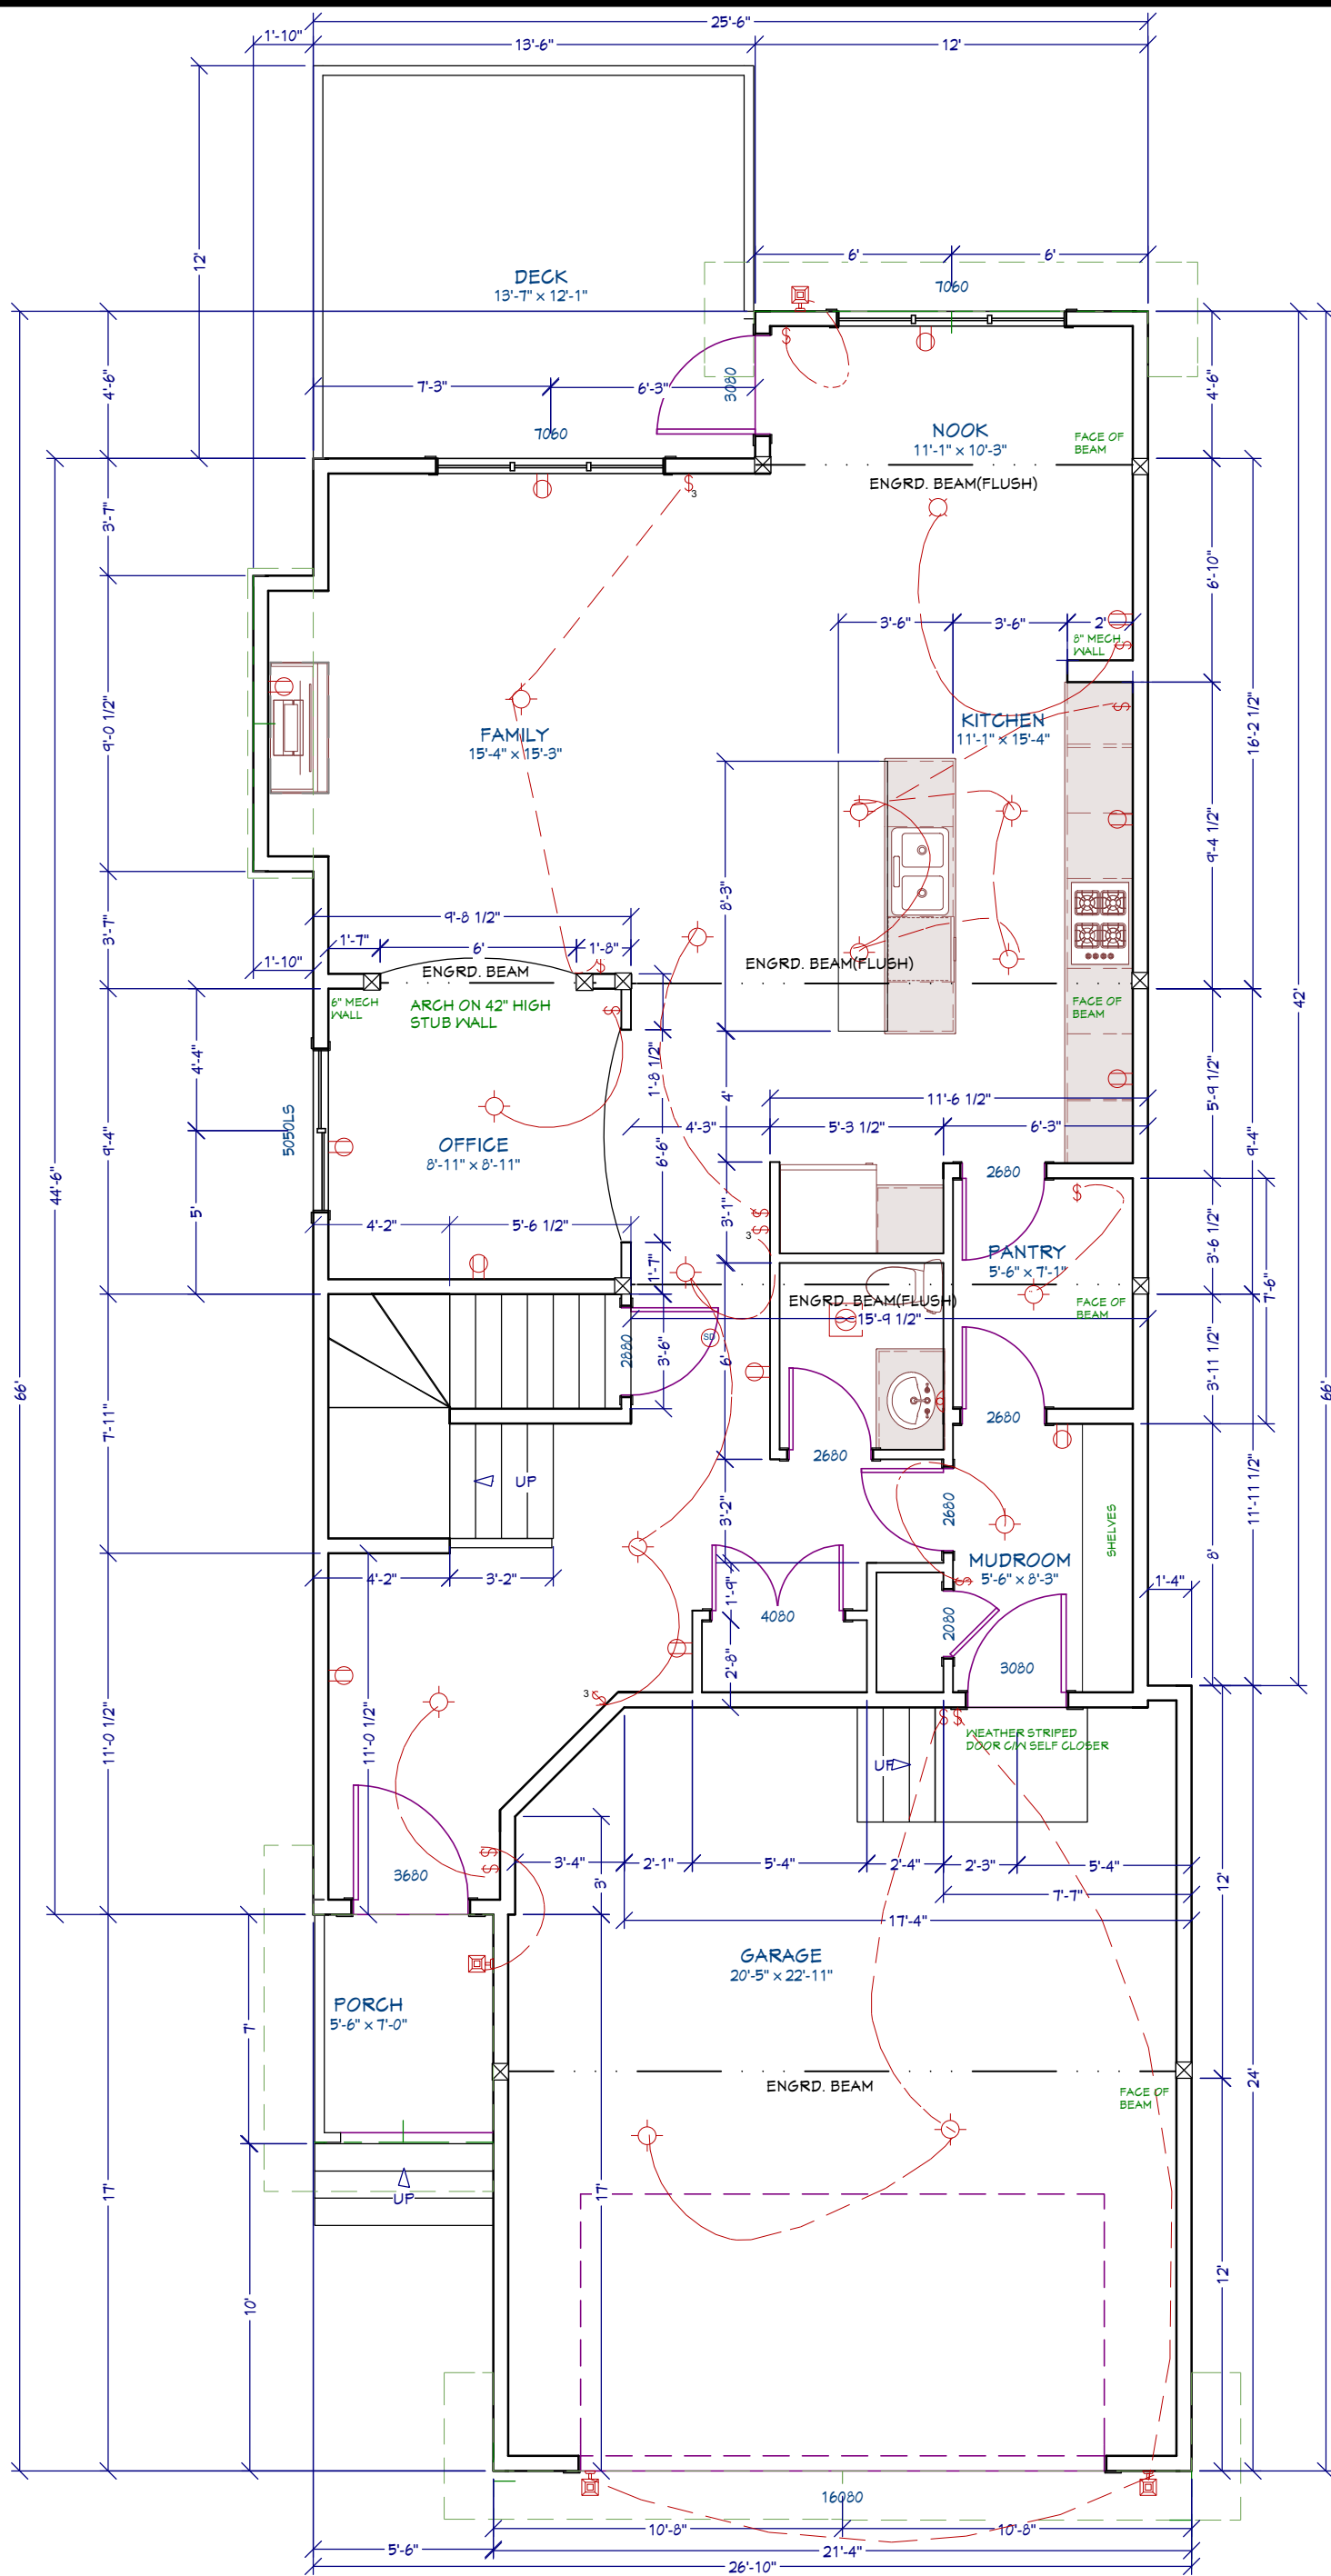

# MAIN FLOOR PLAN

DRAWING SCALE

3/16"=1'-0"

MAIN FLOOR: 1060  
 SECOND FLOOR: 1500  
 TOTAL SQ.FT.: 2560

GARAGE: 504 SQ.FT.

OPAL HOMES

LOT 5, BLK 24


136 RIVIERA WAY

PAGE NO.

5

6/26/2015

BUILDER/CONTRACTOR MUST CHECK & VERIFY ALL DIMENSIONS & DETAILS BEFORE STARTING ANY CONSTRUCTION AND REPORT ANY ERROR IN ADVANCE TO DESIGNER. DESIGNERS LIABILITY LIMITED TO CORRECTION OF PLANS ONLY.

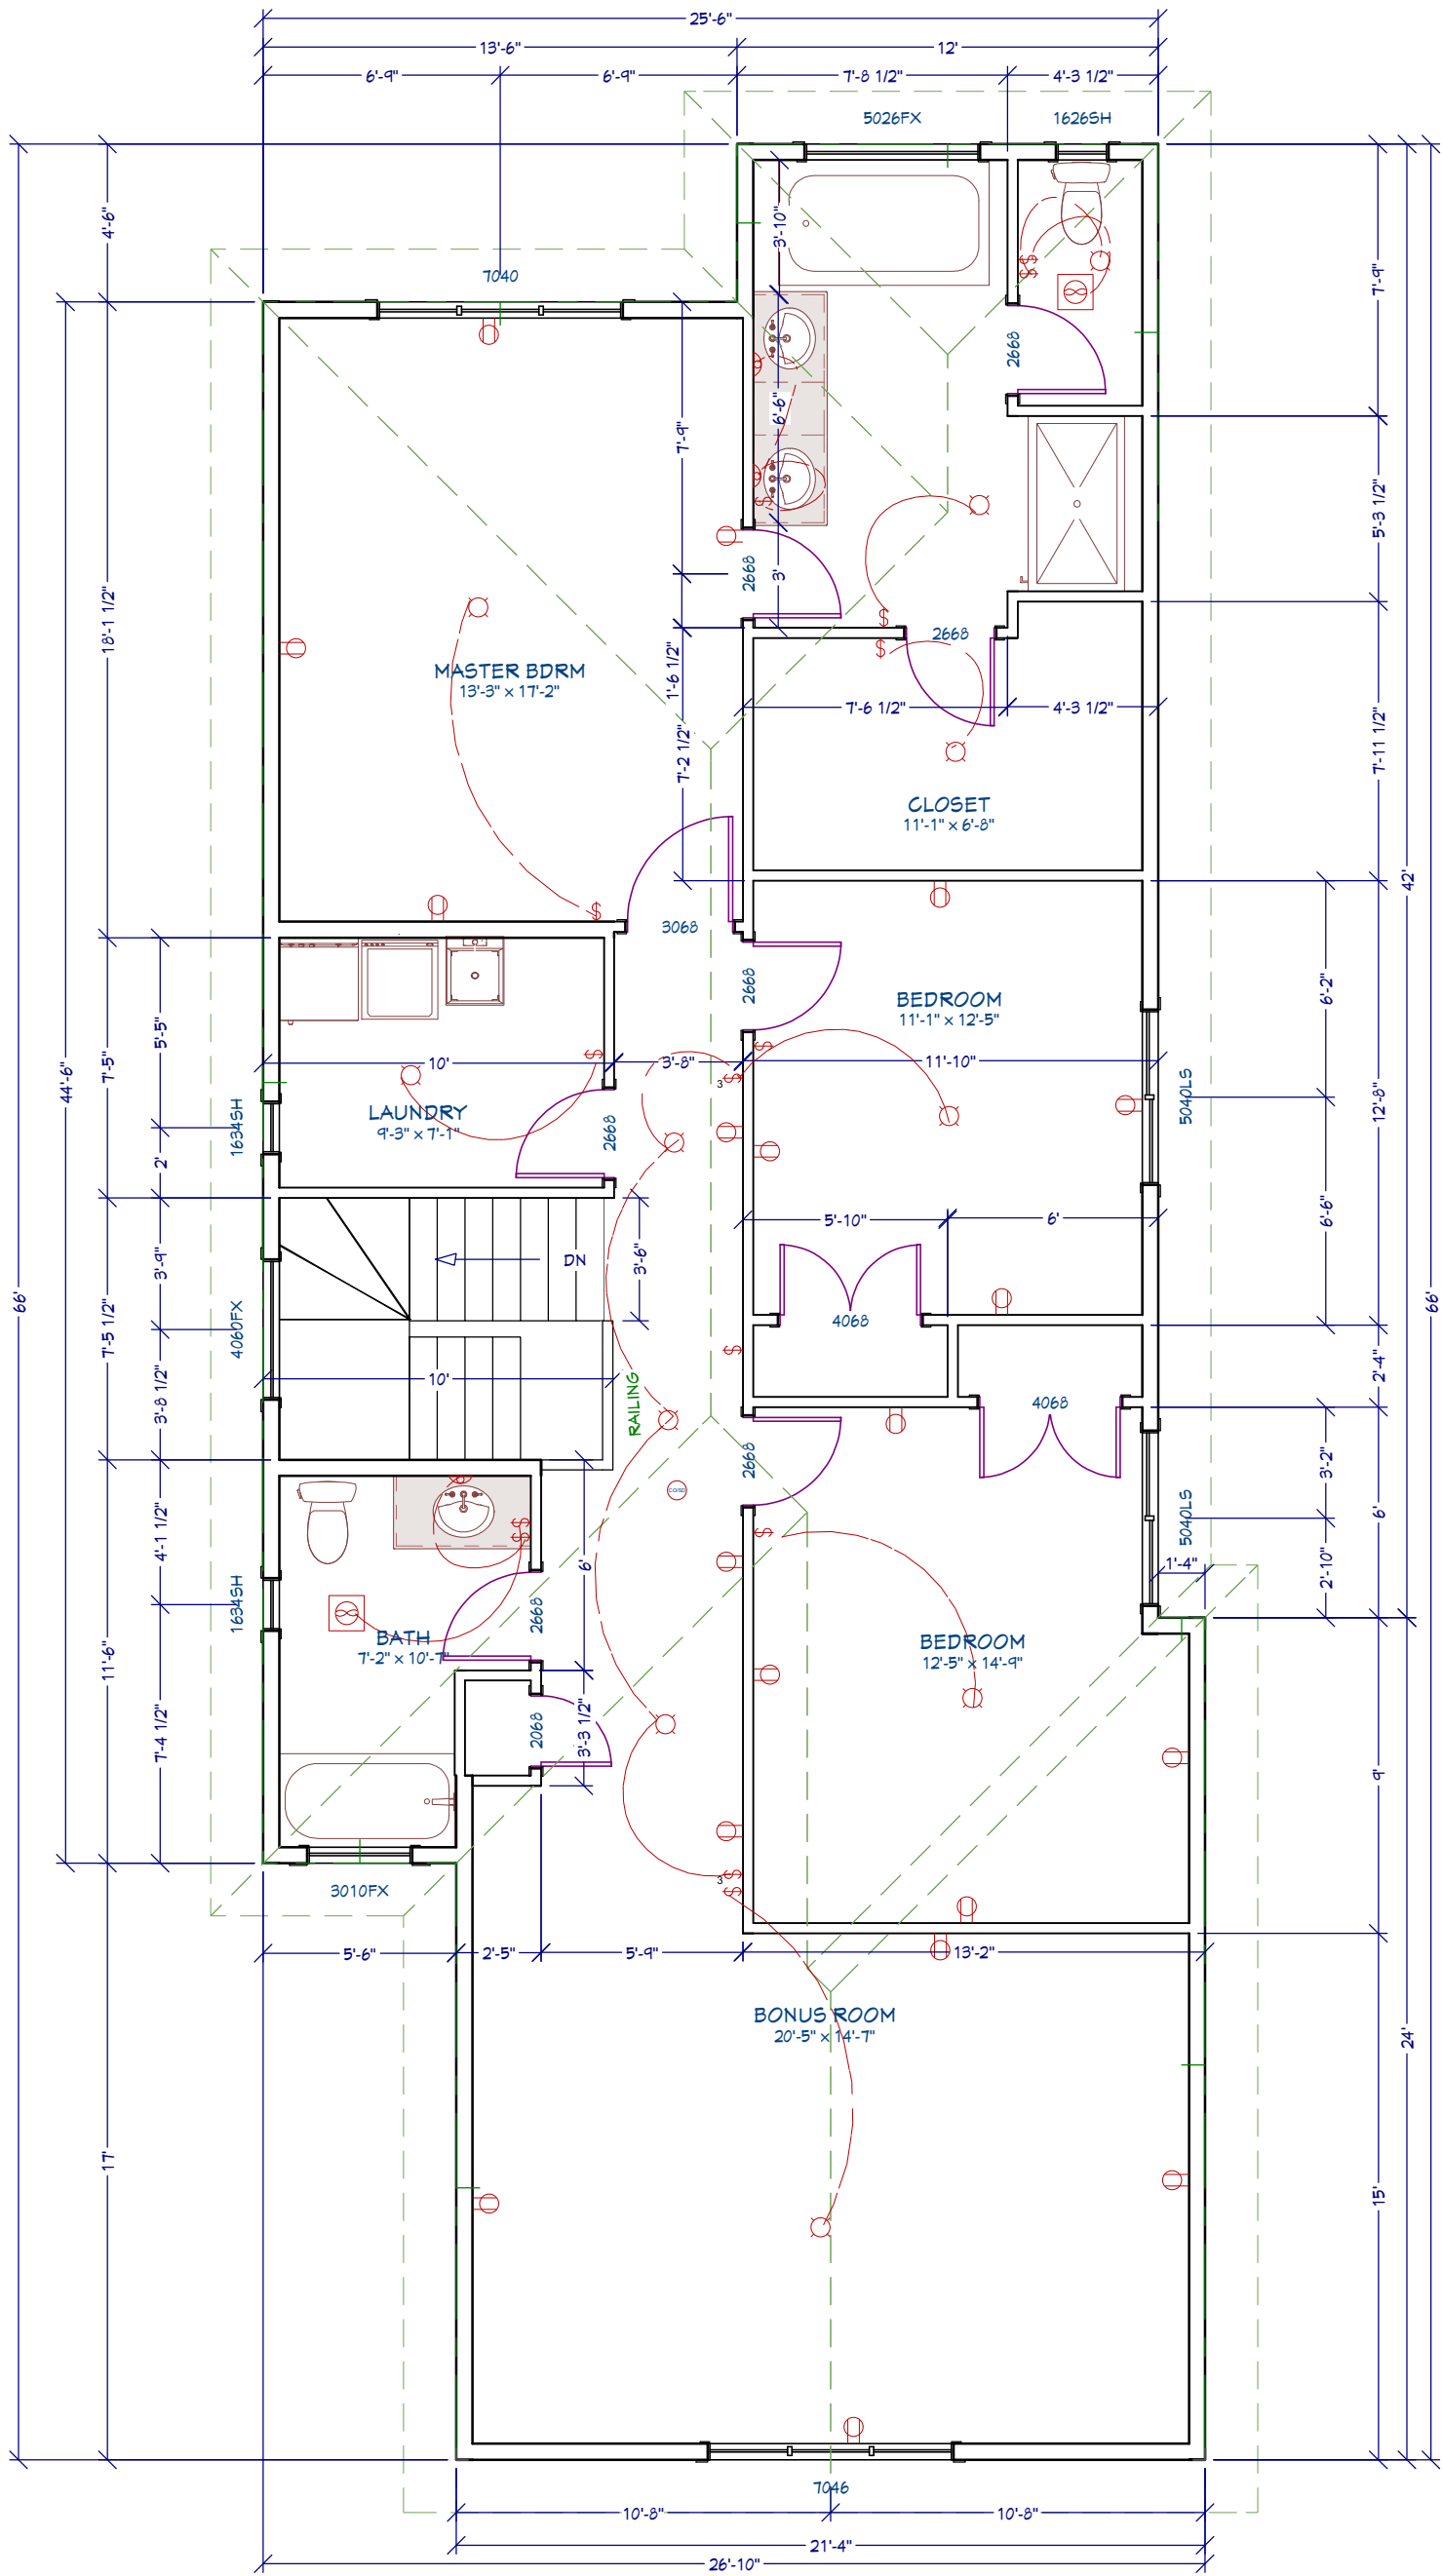

## SECOND FLOOR PLAN

**DRAWING SCALE**  
3/16"=1'-0"

**MAIN FLOOR :** 1060  
**SECOND FLOOR:** 1500  
**TOTAL SQ.FT. :** 2560

**GARAGE :** 504 SQ.FT.

**OPAL HOMES**

LOT 5 ,BLK 24

136 RIVIERA WAY

**PAGE NO.**

**6**

**6/26/2015**