



BASEMENT PLAN 1/8" = 1'-0"
DEVELOPED AREA 1236 SqFt

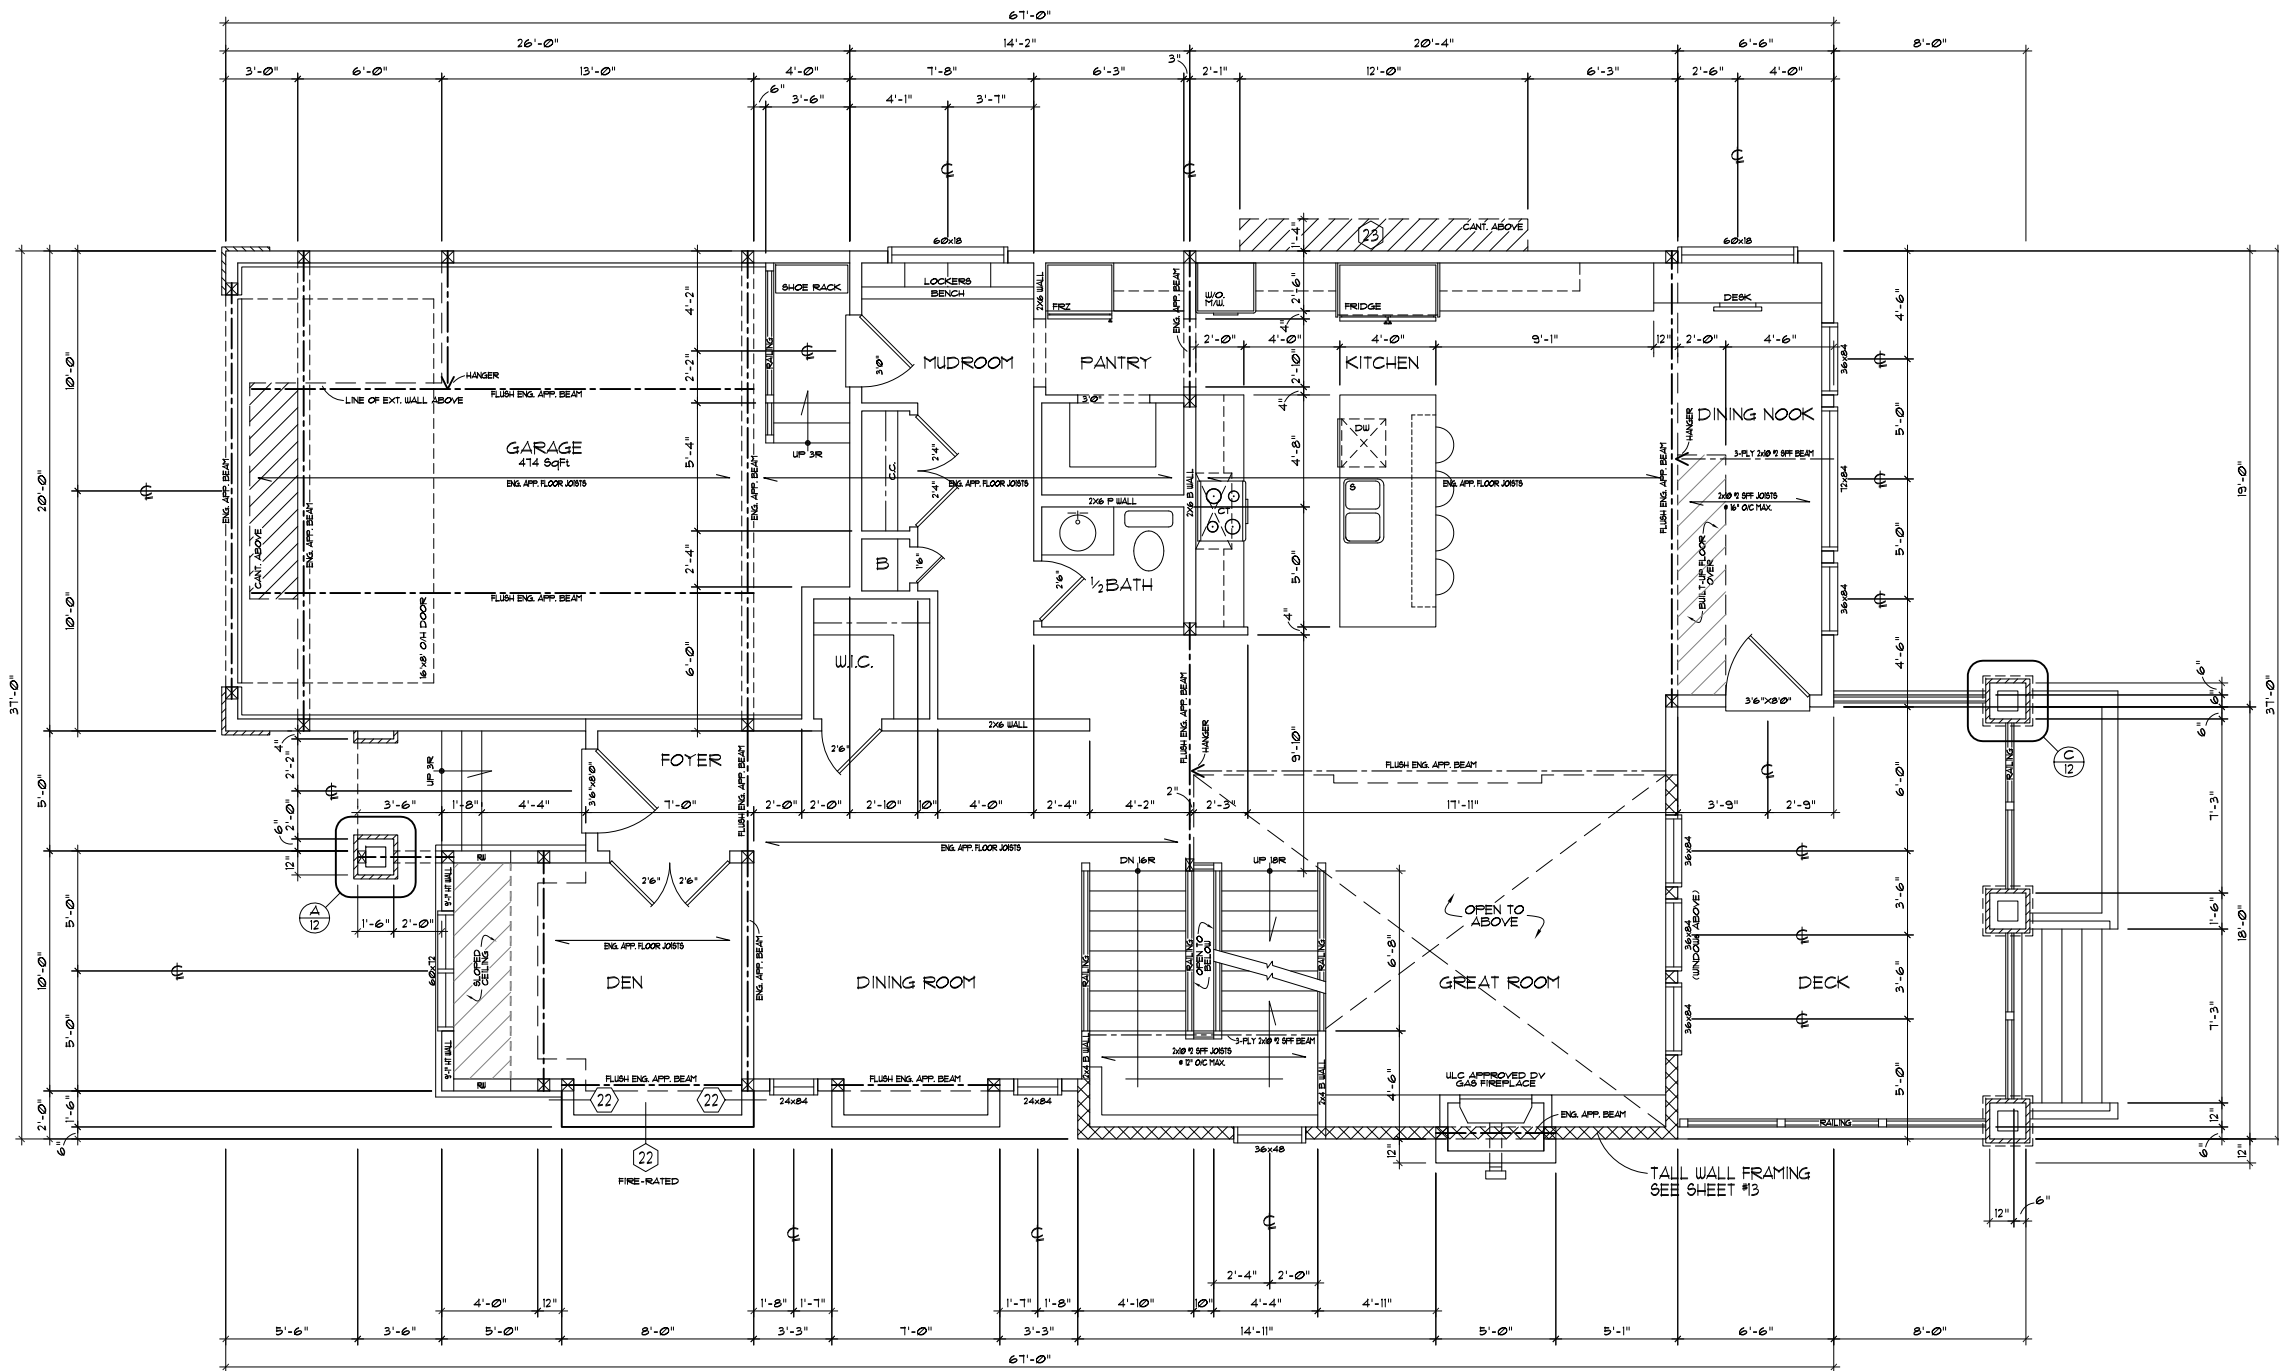


MAIN FLOOR PLAN 1/8" = 1'-0"
 M.F.L. AREA 1644 SqFt

10' CEILING

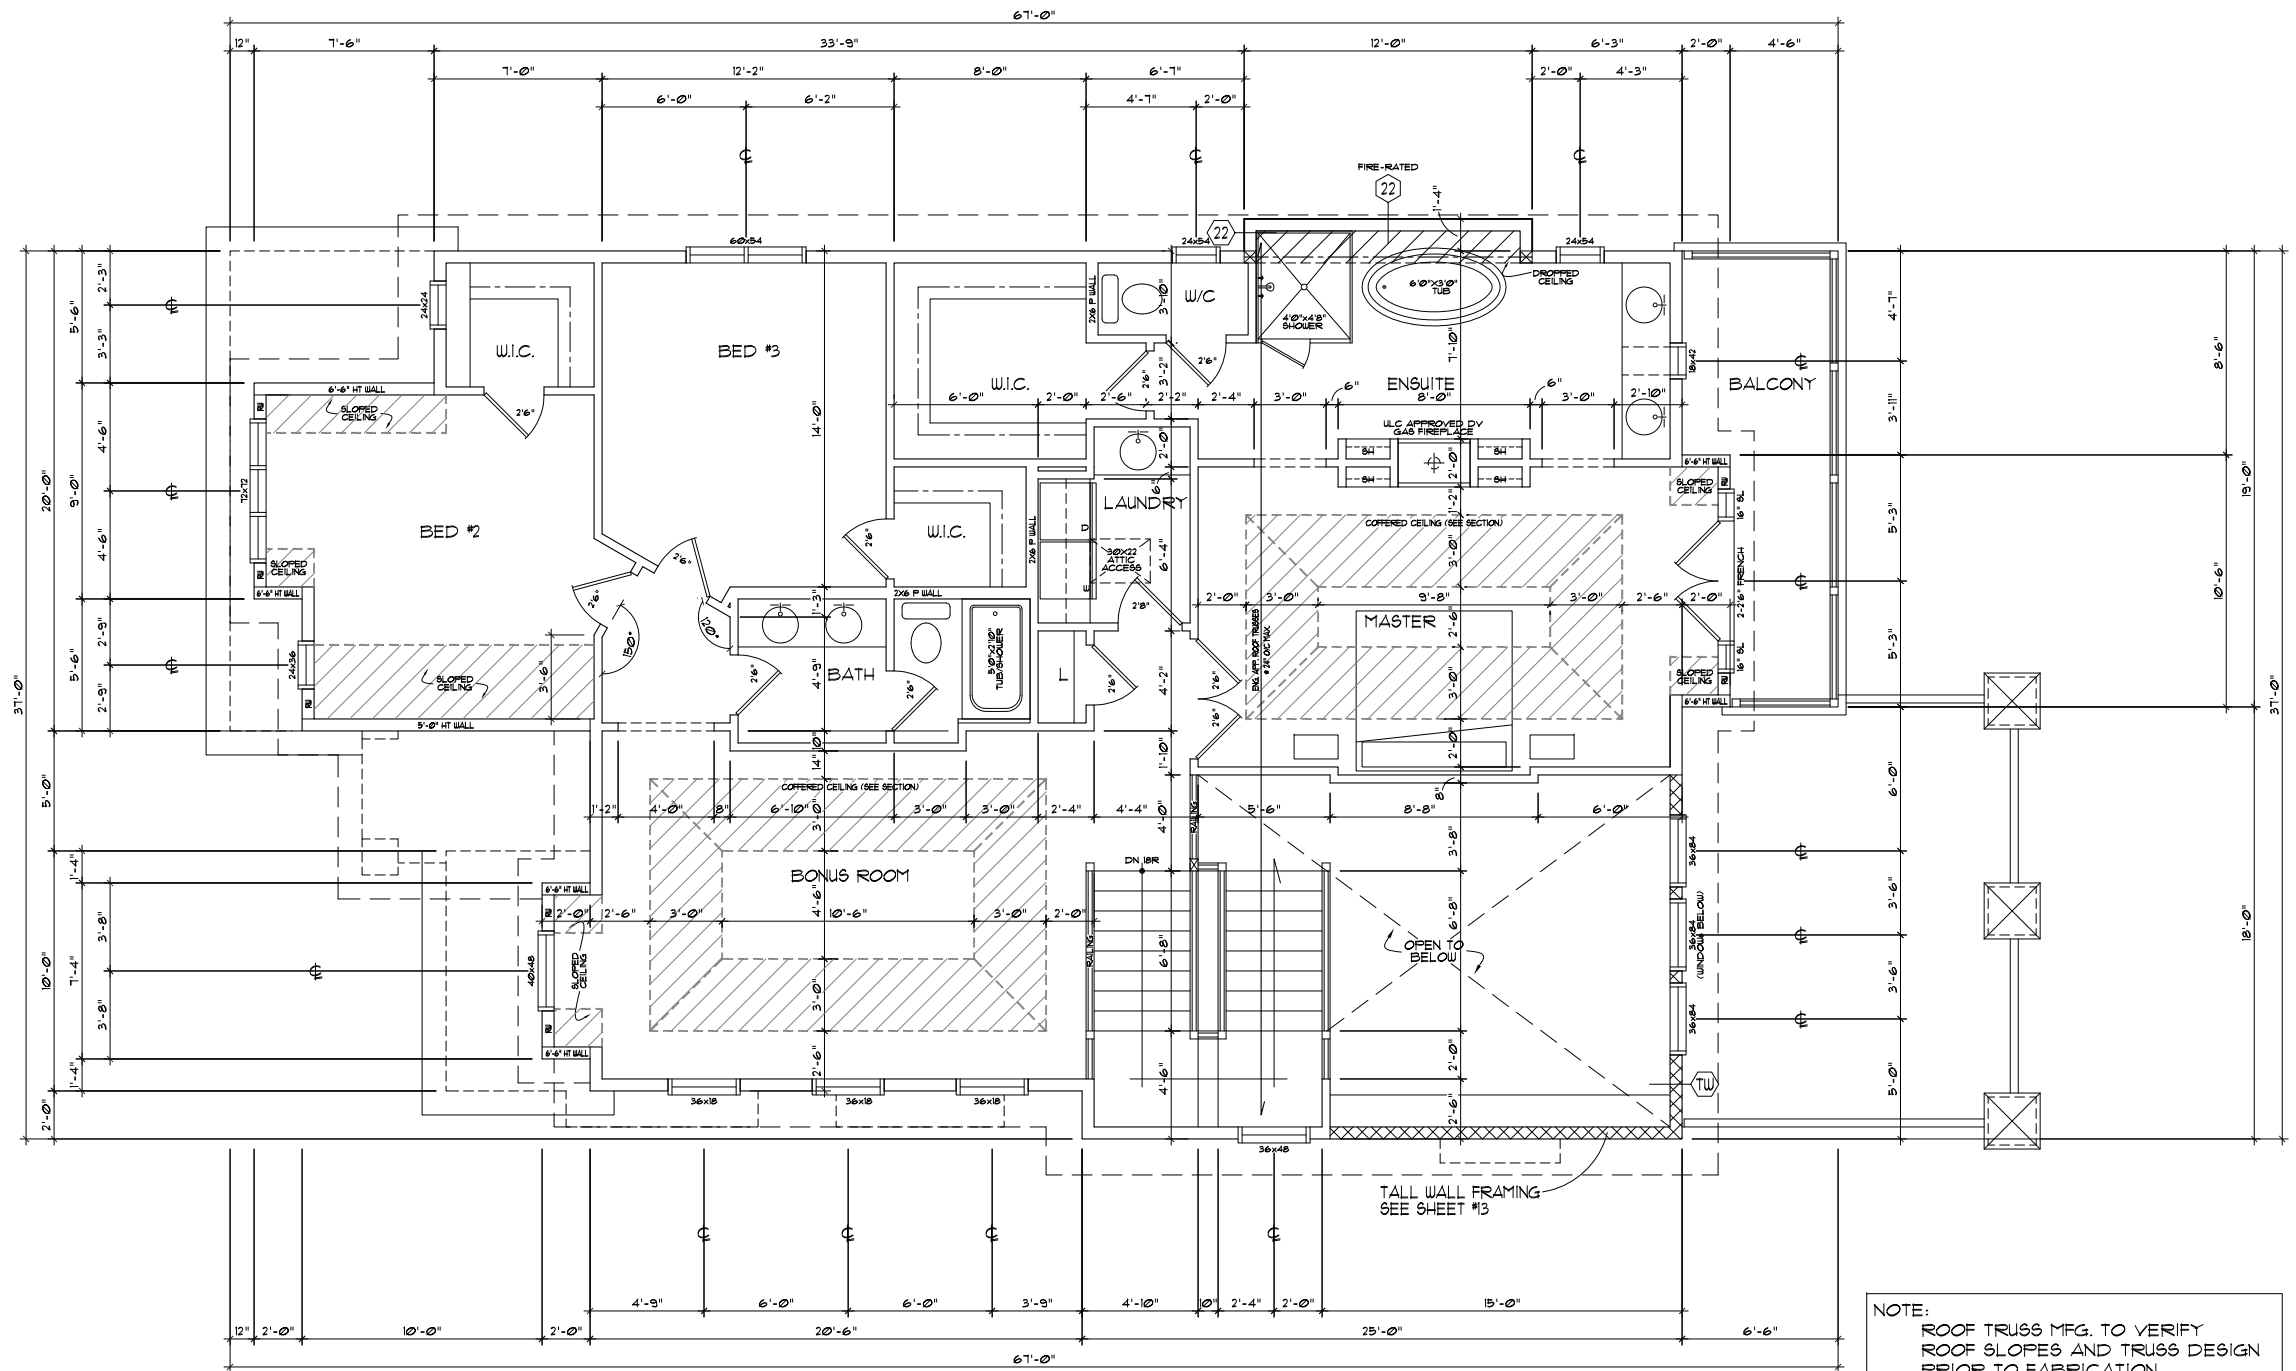

UPPER FLOOR PLAN 1/8" = 1'-0"
 U.F.L. AREA 1570 Sqft

8' CEILING

NOTE:
 ROOF TRUSS MFG. TO VERIFY
 ROOF SLOPES AND TRUSS DESIGN
 PRIOR TO FABRICATION.
 PROVIDE SHOP DRAWINGS FOR
 APPROVAL.
 ANY DISCREPANCIES TO BE
 REPORTED TO THE DESIGNER
 FOR CLARIFICATION.